



MEZZANINE

3,574 sf

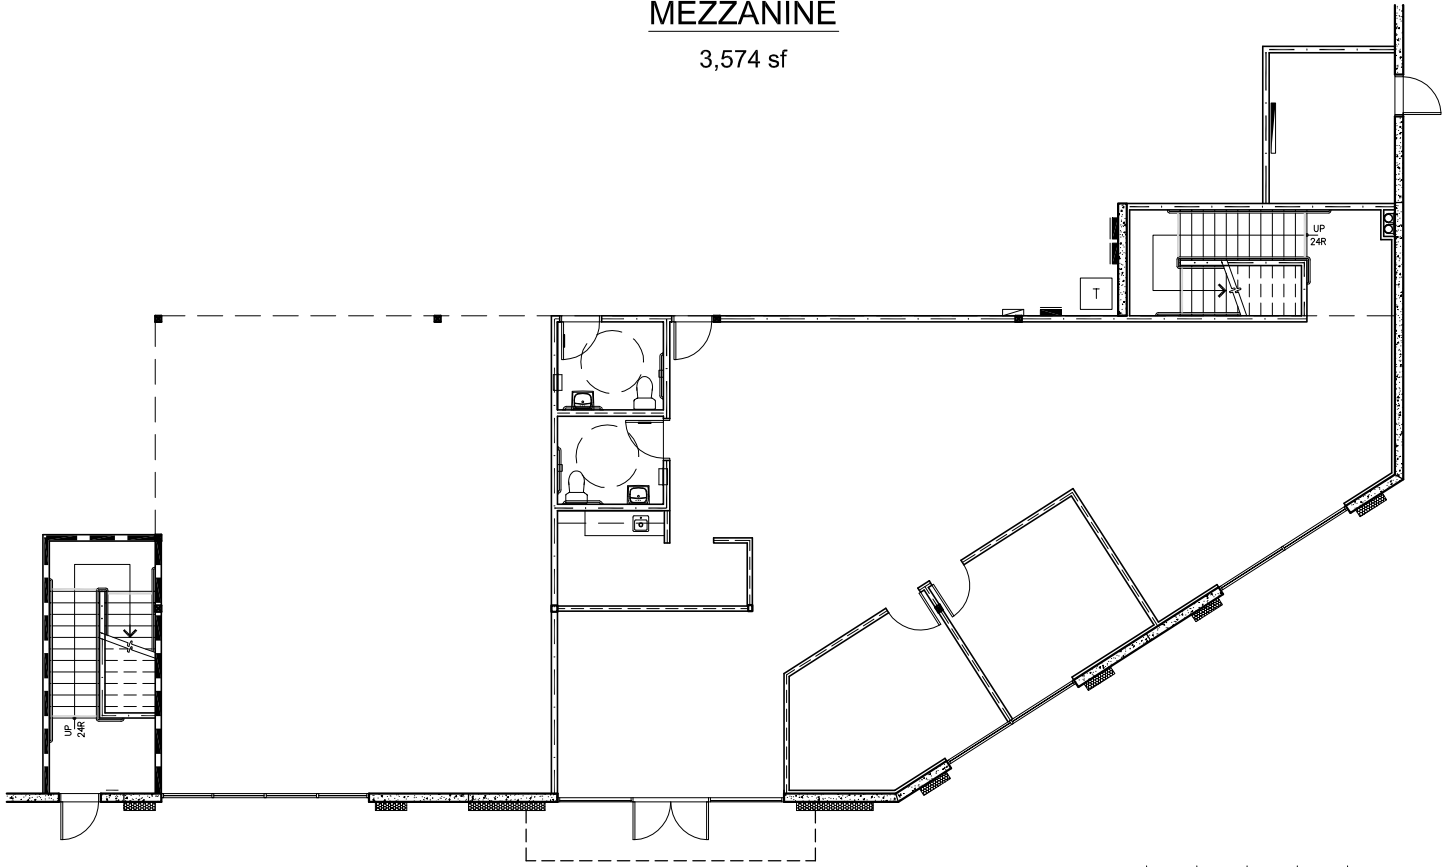


FIRST FLOOR

2,182 sf

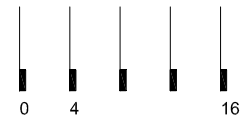

scale: 1/16" = 1'-0"

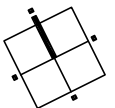

NORTH



Volt Development Company

Building 2 - Office floor plan

450 E. Parkcenter Circle North Total Building Area: 41,464 SF
1.11.08

Waterman Business Park
san bernardino, california

WARE MALCOMB
Leading Design for Commercial Real Estate
architecture
planning
interiors
graphics
site development
waremalcomb.com